

FLOOR PLANS. 1:100 CA3

10 1 2 3 4 5m


NEW HOUSES@LOTS 41&42 WINDSOR PARK:

FLOOR PLANS. 1:100


#1007 1 FEBRUARY 2018 OF

AI

X.
d e s i g n
 architects ltd
 p. 03 354 6791
 c. 027 654 6791
 m.
 p o box 5456 papanui chch
 e. x.design@xtra.co.nz
 w. www.xdesign.co.nz

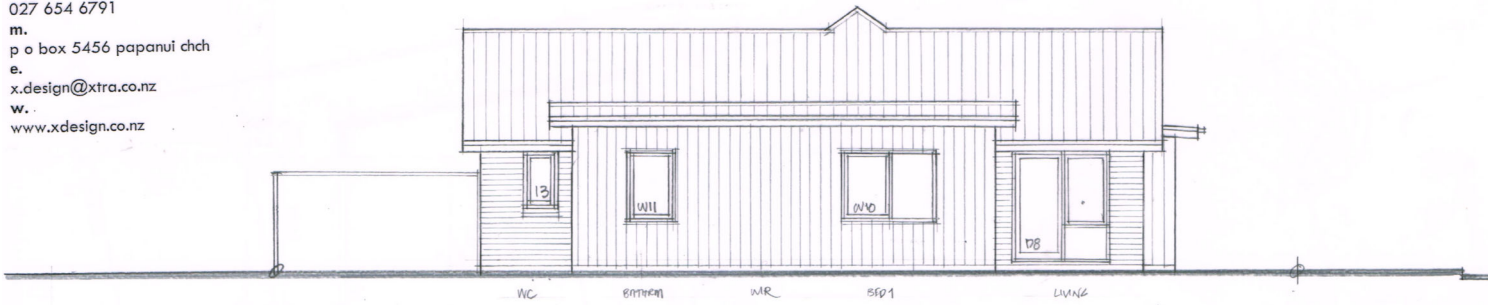

EAST. LOT 41.

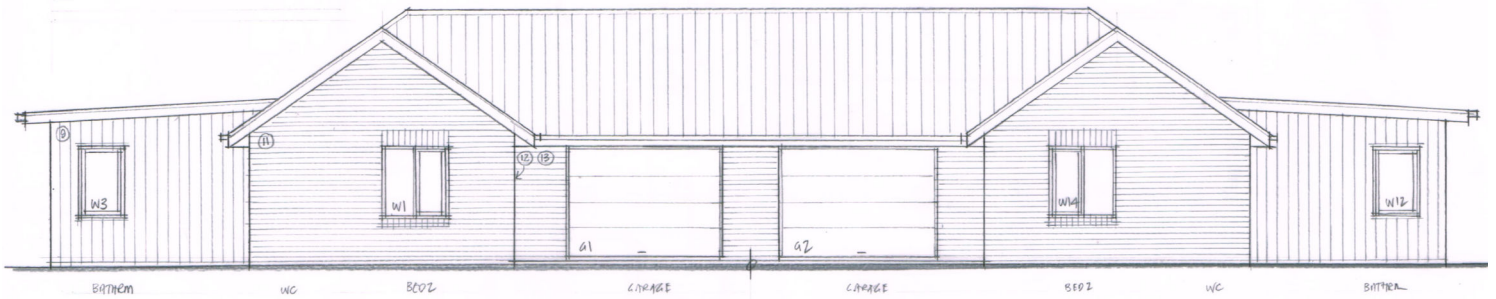


SOUTH. LOT 42, LOT 41.

RISK MATRIX ASSESSMENT

WALL NO.	1	2	3	4	5	6	7	8	9	10	11	12	13
WIND ZONE	1	1	1	1	1	1	1	1	1	1	1	1	1
Nº OF STOREYS	0	0	0	0	0	0	0	0	0	0	0	0	0
ROOF/WALL	0	0	0	0	0	0	0	0	0	0	0	0	0
EAVES WIDTH	2	2	2	2	2	2	2	2	2	2	2	2	2
COMPLEXITY	0	0	3	1	0	1	3	0	3	1	0	0	0
DECK	0	0	0	0	0	0	0	0	0	0	0	0	0
TOTAL	3	3	6	4	13	4	16	3	16	4	3	13	13

LOW/MEDIUM RISK - CLADDING TO CRACKS.

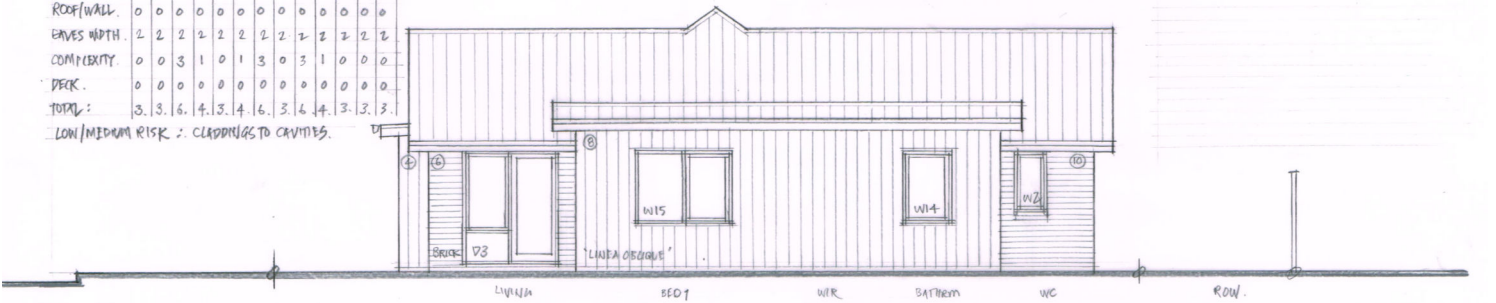

WEST. LOT 42.



NORTH. LOT 41, LOT 42.